




06 Building 3 - Existing Floor Plan (to be demolished)  
SCALE: 1:200 @ A1

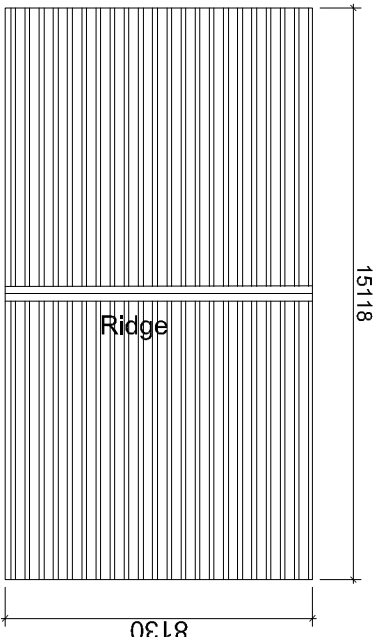


07 Building 3 - Existing Roof Plan (to be demolished)  
SCALE: 1:200 @ A1

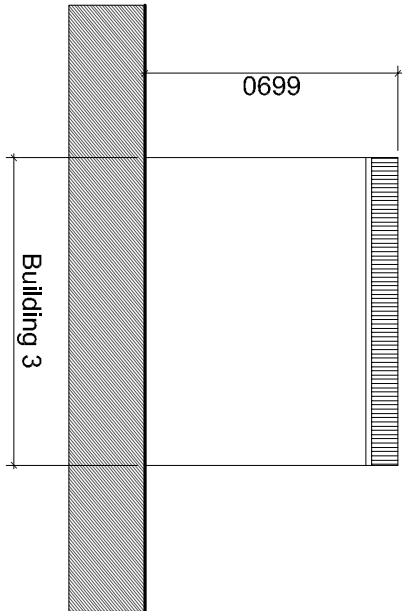


08 Building 3 - West Elevation  
SCALE: 1:200 @ A1

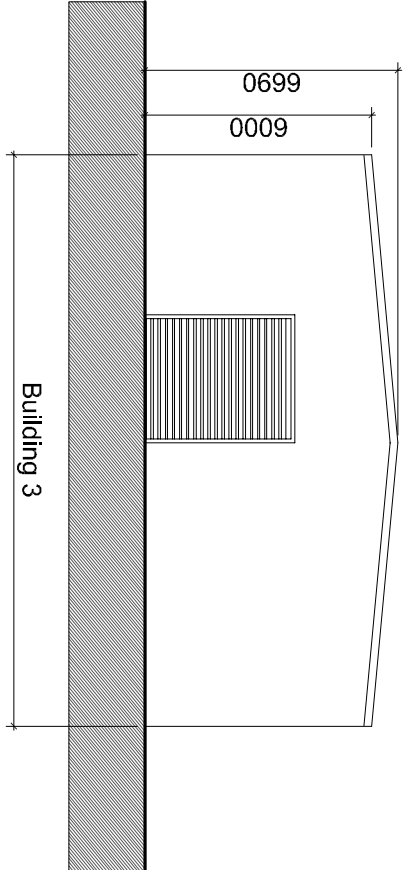

09 Building 3 - North Elevation  
SCALE: 1:200 @ A1

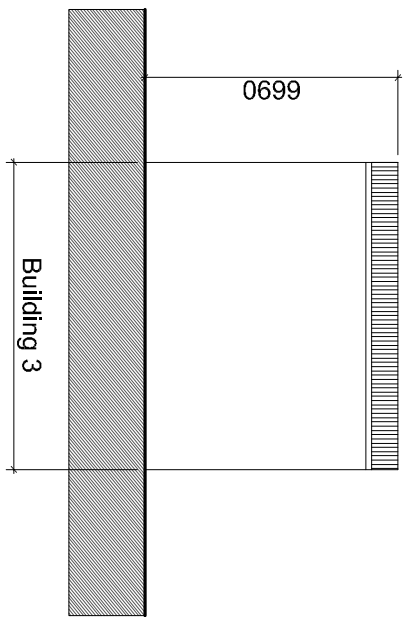

10 Building 3 - East Elevation  
SCALE: 1:200 @ A1

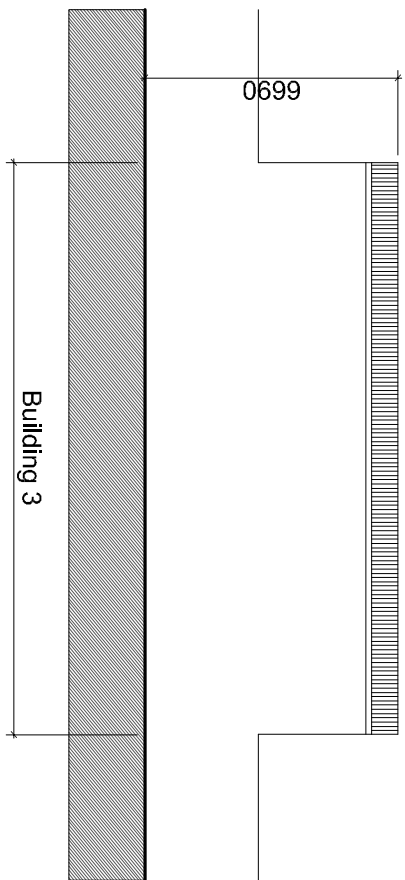

11 Building 3 - South Elevation  
SCALE: 1:200 @ A1

Rev	Date	Initial	Notes	CHK
-----	------	---------	-------	-----

## PLANNING

Client	Steelworks Property Developments Ltd.			
Project	Units 66 & 67 Fourth Avenue, Cookstown Industrial Estate			

Drawing Title	Building 3 Existing Plans & Elevations (to be demolished)			
---------------	---	--	--	--

Drawn	Checked	Paper Size	Scale	Date
AC	AOB	A1	1:200	13/09/2019
Project No.	Drawing No.	Revision		
15058	103E			