

Figured dimensions only to be taken from this drawing. DO NOT SCALE.
All contractors must visit the site and be responsible for checking all
setting
out dimensions and notifying the architect of any discrepancies prior to
any
manufacture or construction work.

SCHEDULE OF ACCOMMODATION - 03 THIRD FLOOR		
Name	Area Type	Area

APT. 2-16	STUDIO	38.9 m²
APT. 3-01	2 BED (4P)	93.3 m²
APT. 3-02	2 BED (4P)	75.4 m²
APT. 3-03	2 BED (4P)	81.9 m²
APT. 3-04	1 BED	47.6 m²
APT. 3-05	STUDIO	38.9 m²
APT. 3-06	STUDIO	38.9 m²
APT. 3-07	2 BED (4P)	81.9 m²
APT. 3-08	1 BED	47.6 m²
APT. 3-09	1 BED	47.6 m²
APT. 3-10	1 BED	56.6 m²
APT. 3-11	STUDIO	47.8 m²
APT. 3-12	2 BED (4P)	93.3 m²
APT. 3-13	2 BED (4P)	75.4 m²
APT. 3-14	2 BED (4P)	81.9 m²
APT. 3-15	1 BED	47.6 m²
APT. 3-17	STUDIO	38.9 m²
APT. 3-18	1 BED	47.6 m²
APT. 3-19	2 BED (4P)	81.9 m²
APT. 3-20	2 BED (4P)	75.4 m²
APT. 3-21	2 BED (4P)	93.3 m²
APT. 3-22	STUDIO	47.8 m²
APT. 3-23	STUDIO	38.7 m²
APT. 3-24	2 BED (4P)	81.9 m²
APT. 3-25	2 BED (4P)	93.3 m²
APT. 3-26	2 BED (4P)	75.4 m²
APT. 3-27	2 BED (4P)	81.9 m²
APT. 3-28	1 BED	47.6 m²
APT. 3-29	STUDIO	38.9 m²
APT. 3-30	STUDIO	38.9 m²
APT. 3-31	2 BED (4P)	82.0 m²
APT. 3-32	1 BED	47.6 m²
APT. 3-33	2 BED (4P)	75.4 m²
APT. 3-34	2 BED (4P)	93.3 m²
COMMUNAL	COMMUNAL	46.4 m²
COMMUNAL	COMMUNAL	42.3 m²

GROSS INTERNAL AREA - 03 THIRD FL.		
Name	Area	Level

THIRD FLOOR PLAN	3016.4 m ²	03 - Third Floor
------------------	-----------------------	------------------

[illegible]

PLANNING

Project
Units 66 & 67 Fourth Avenue,
Cookstown Industrial Estate


Drawn JF	Checked CM	Scale @ A1 As indicated	Date 08-10-19
Project No. 15058		Drawing No. 1003	Revision

CDE Area	Suitability Code	BIM Revision
SHARED	S2	P01

C+W O'BRIEN
ARCHITECTS

1 Sarsfield Quay, Arbour Hill, Dublin 7
t: 01 518 0170 e: admin@cwoarchitects.ie
Dublin | London | Warwick | Manchester
www.cwoarchitects.ie

LR - LAUNDRY ROOM
ST - STORAGE
HP - HOT PRESS
AOV - AUTOMATIC OPEN VENT
P.A.S - PRIVATE AMENITY SPACE
R.A.P - ROOF ACCESS PANEL
R.W.P - RAIN WATER PIPE

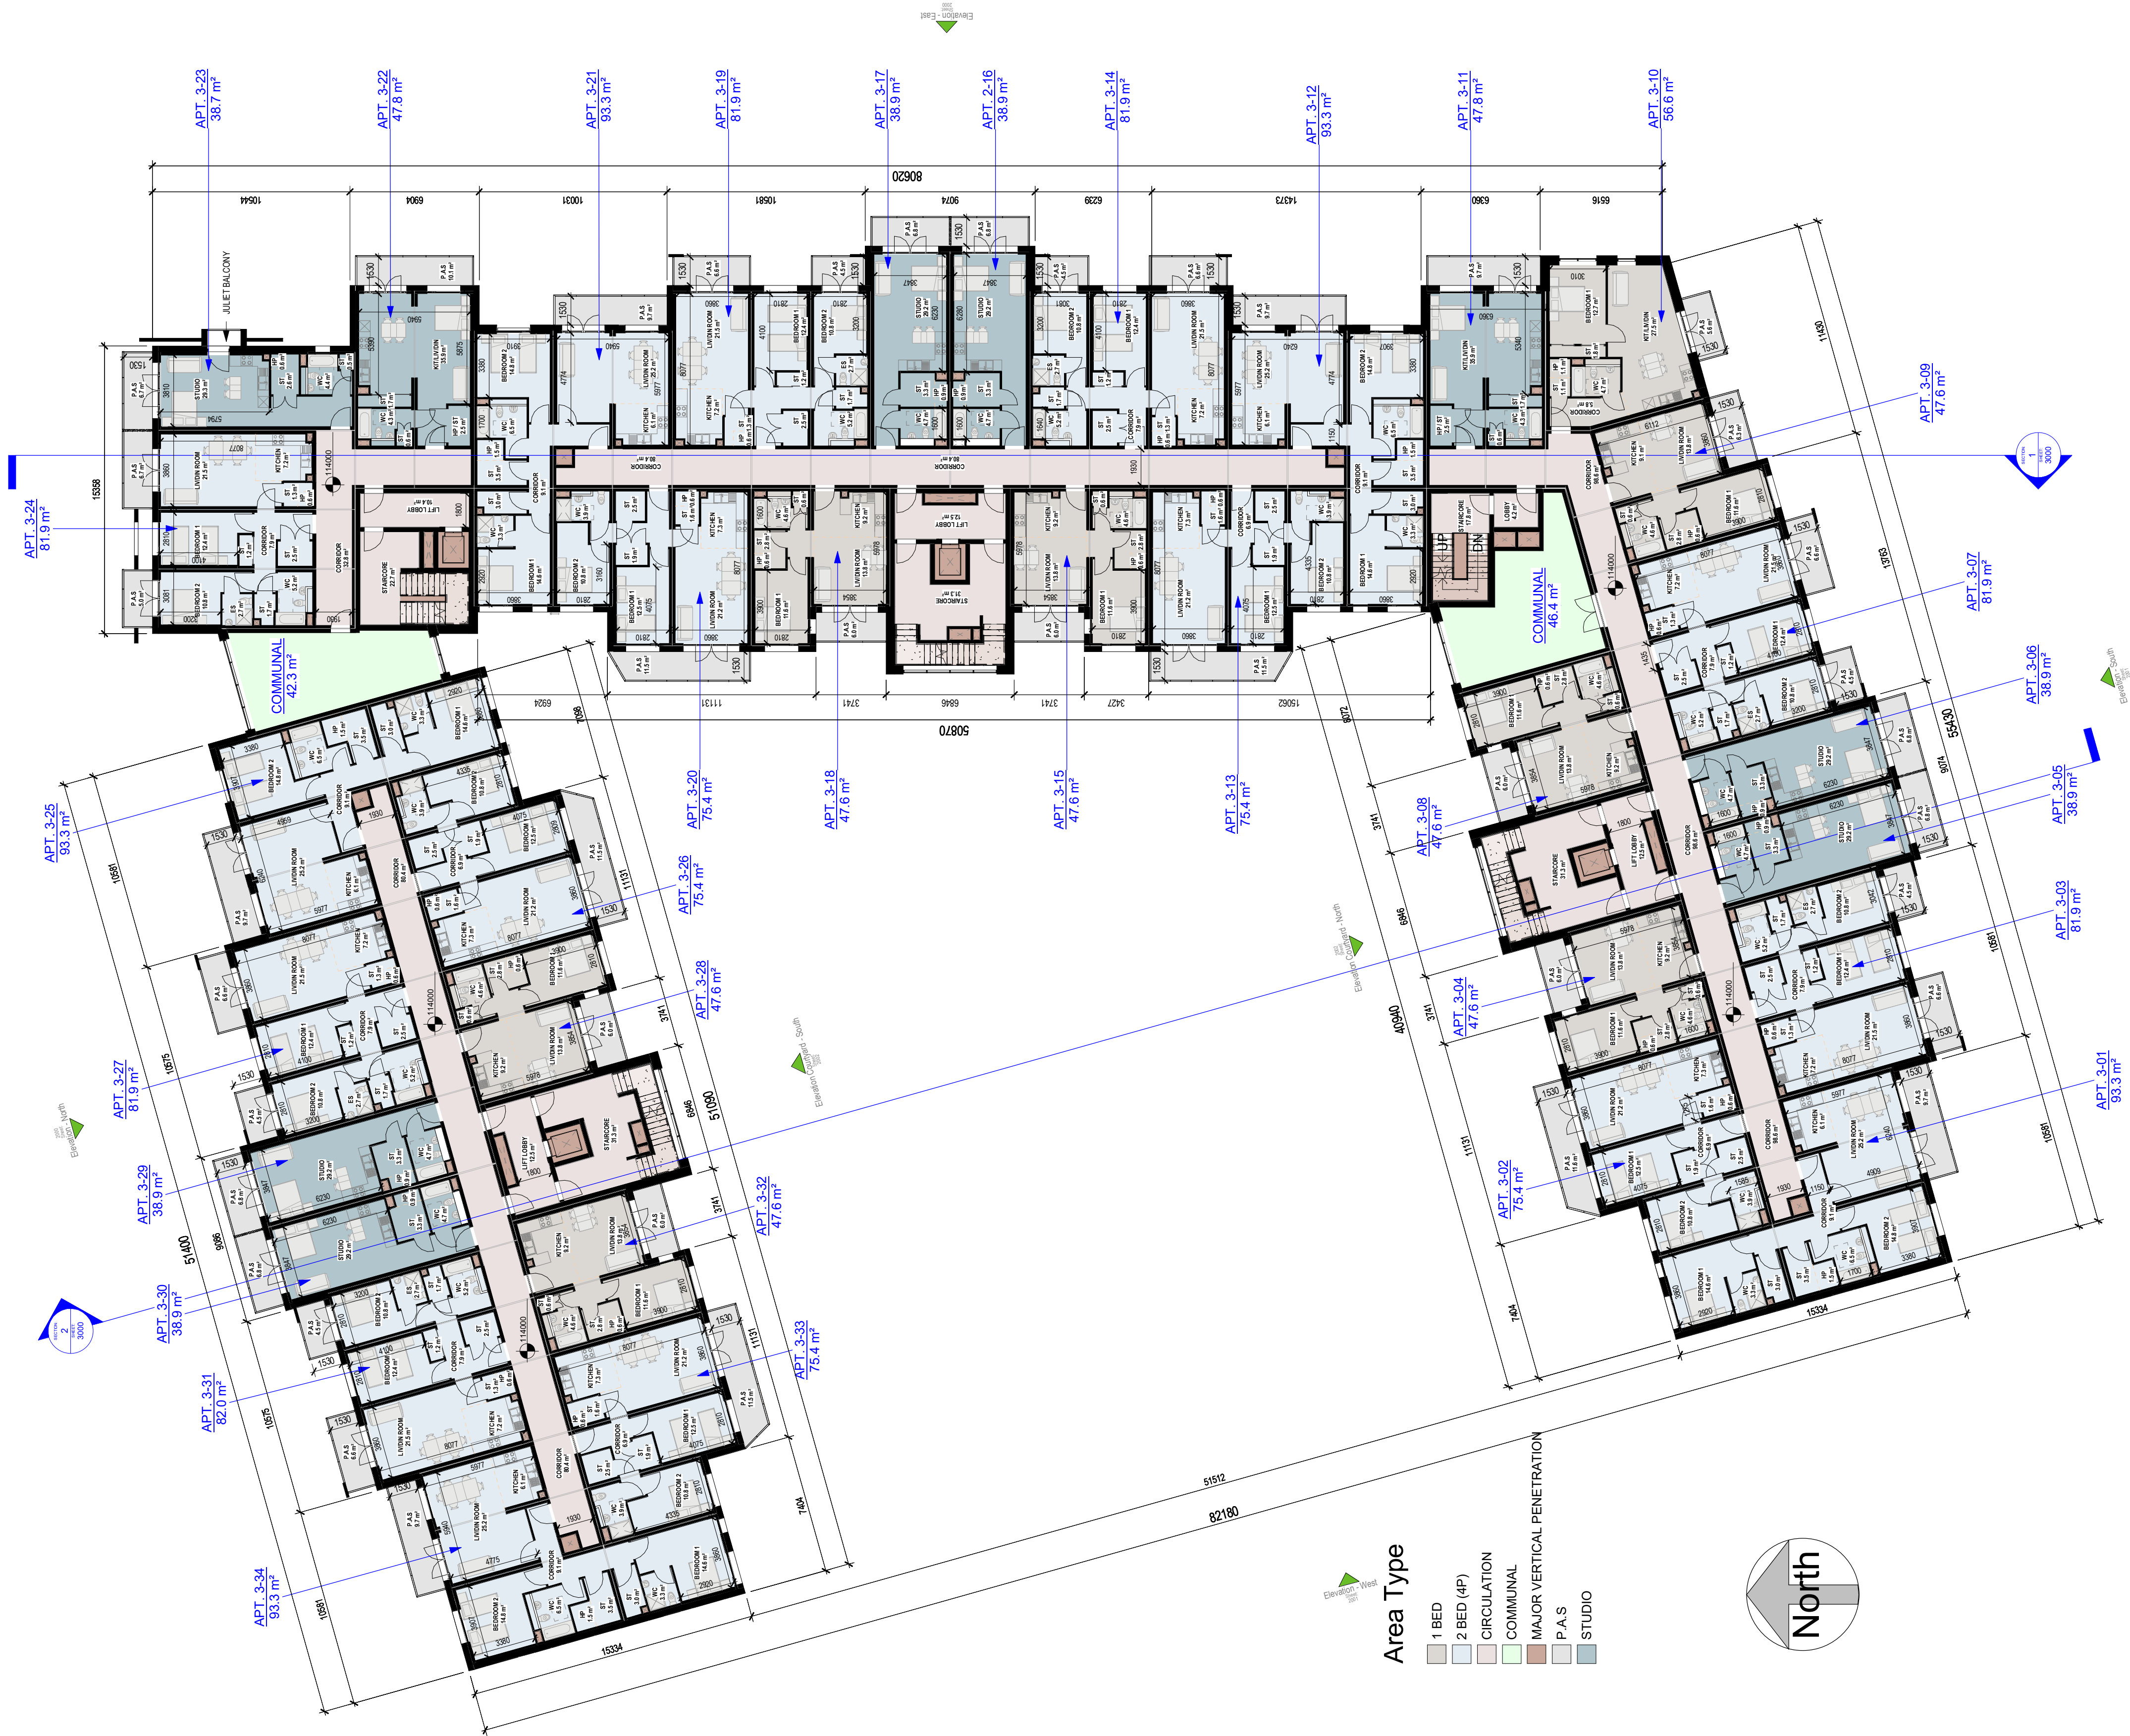

1 03 - PROPOSED THIRD FLOOR
1 : 200