


FLOOR PLAN KEY:

LR - LAUNDRY ROOM
ST - STORAGE
HP - HOT PRESS
AOV - AUTOMATIC OPEN VENT
P.A.S - PRIVATE AMENITY SPACE
R.A.P - ROOF ACCESS PANEL
R.W.P - RAIN WATER PIPE

TAKING IN CHARGE KEY:

 OUTLINE OF LANDS WITHIN APPLICANT OWNERSHIP SUBJECT OF THIS APPLICATION.

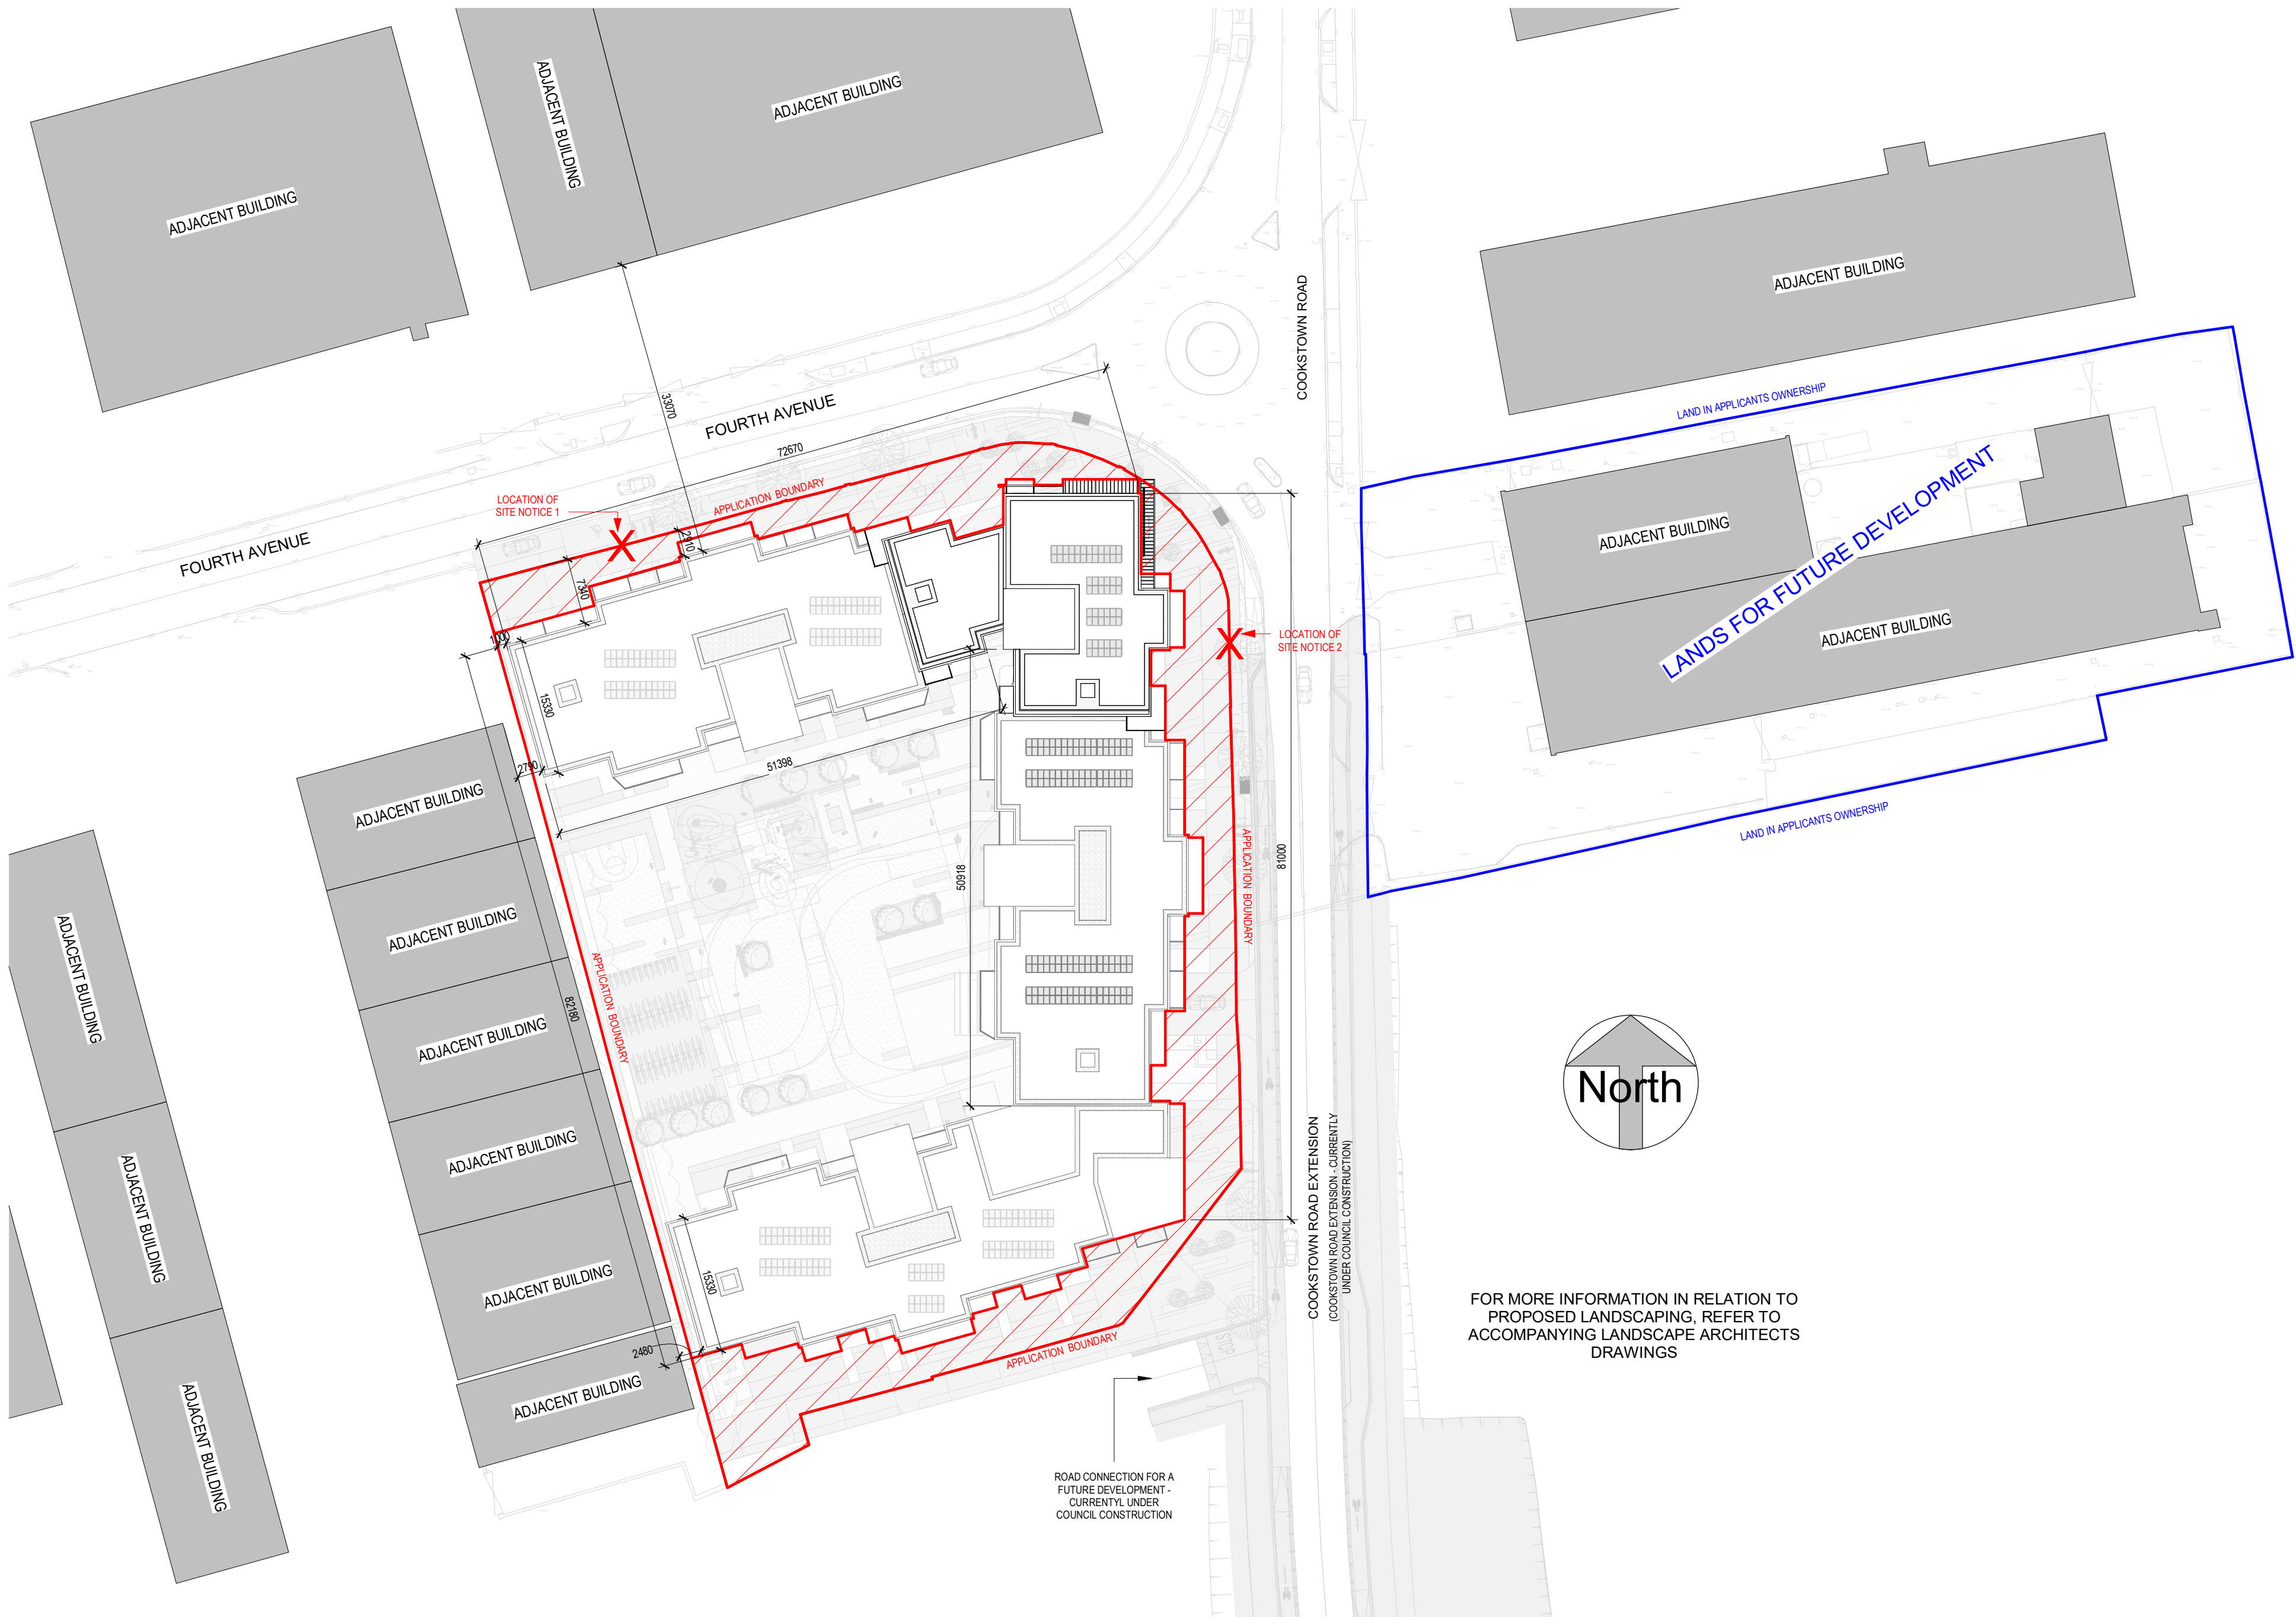

1 ZZ - PROPOSED SITE PLAN - TAKING IN CHARGE
1 : 500

REV	DATE	SIGNED	NOTES

Project Stage

PLANNING

Client

Steelworks Property Developments Limited

Project

Units 66 & 67 Fourth Avenue,
Cookstown Industrial Estate

Drawing Title

PROPOSED SITE PLAN - TAKING IN
CHARGE

Drawn	Checked	Scale @ A1	As	Date
JF	CM		indicated	11-10-19

Project No.	Drawing No.	Revision
15058	1016	

Drawing BIM Name:

CRPZB-CWO-00-ZZ-DR-A-001016

CDE Area	Suitability Code	BIM Revision
SHARED	S2	P01

C+W O'BRIEN
ARCHITECTS

1 Sarsfield Quay, Arbour Hill, Dublin 7
t: 01 518 0170 e: admin@cwoarchitects.ie
Dublin | London | Warwick | Manchester
www.cwoarchitects.ie