


Figured dimensions only to be taken from this drawing. DO NOT SCALE.
All contractors must visit the site and be responsible for checking all
setting
out dimensions and notifying the architect of any discrepancies prior to
any
manufacture or construction work.

KEY PLAN

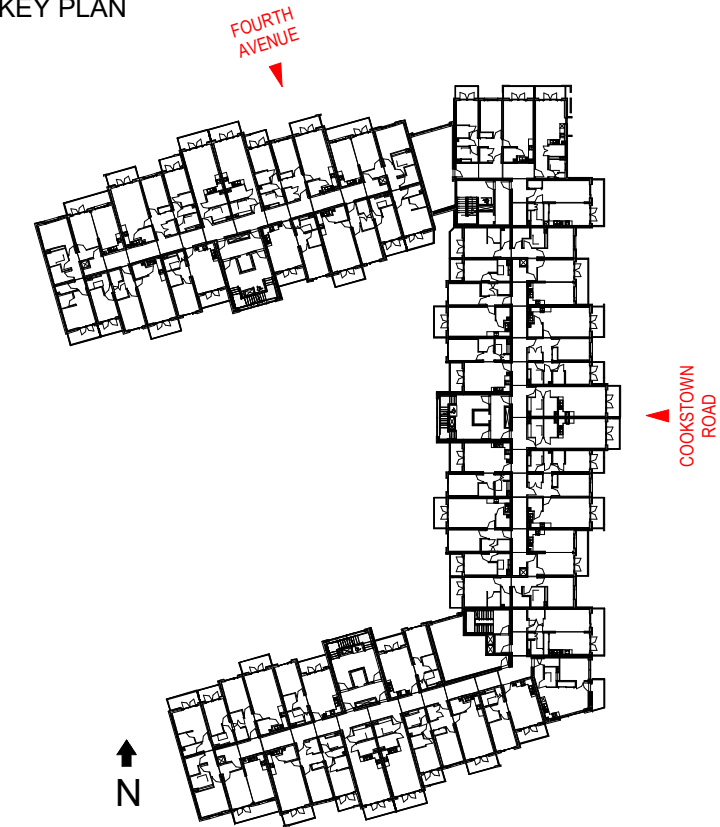

REV	DATE	SIGNED	NOTES

PLANNING

Steelworks Property Developments Limited

Units 66 & 67 Fourth Avenue,
Cookstown Industrial Estate

PROPOSED CONTEXTUAL ELEVATIONS


Drawn JF	Checked CM	Scale @ A1 As indicated	Date 08-10-19
Project No. 15058		Drawing No. 2003	Revision

CRPZB-CWO-00-ZZ-DR-A-002003


CDE Area	Suitability Code	BIM Revision
SHARED	S2	P01

C+W O'BRIEN
ARCHITECTS

1 Sarsfield Quay, Arbour Hill, Dublin 7
t: 01 518 0170 e: admin@cwoarchitects.ie
Dublin | London | Warwick | Manchester
www.cwoarchitects.ie

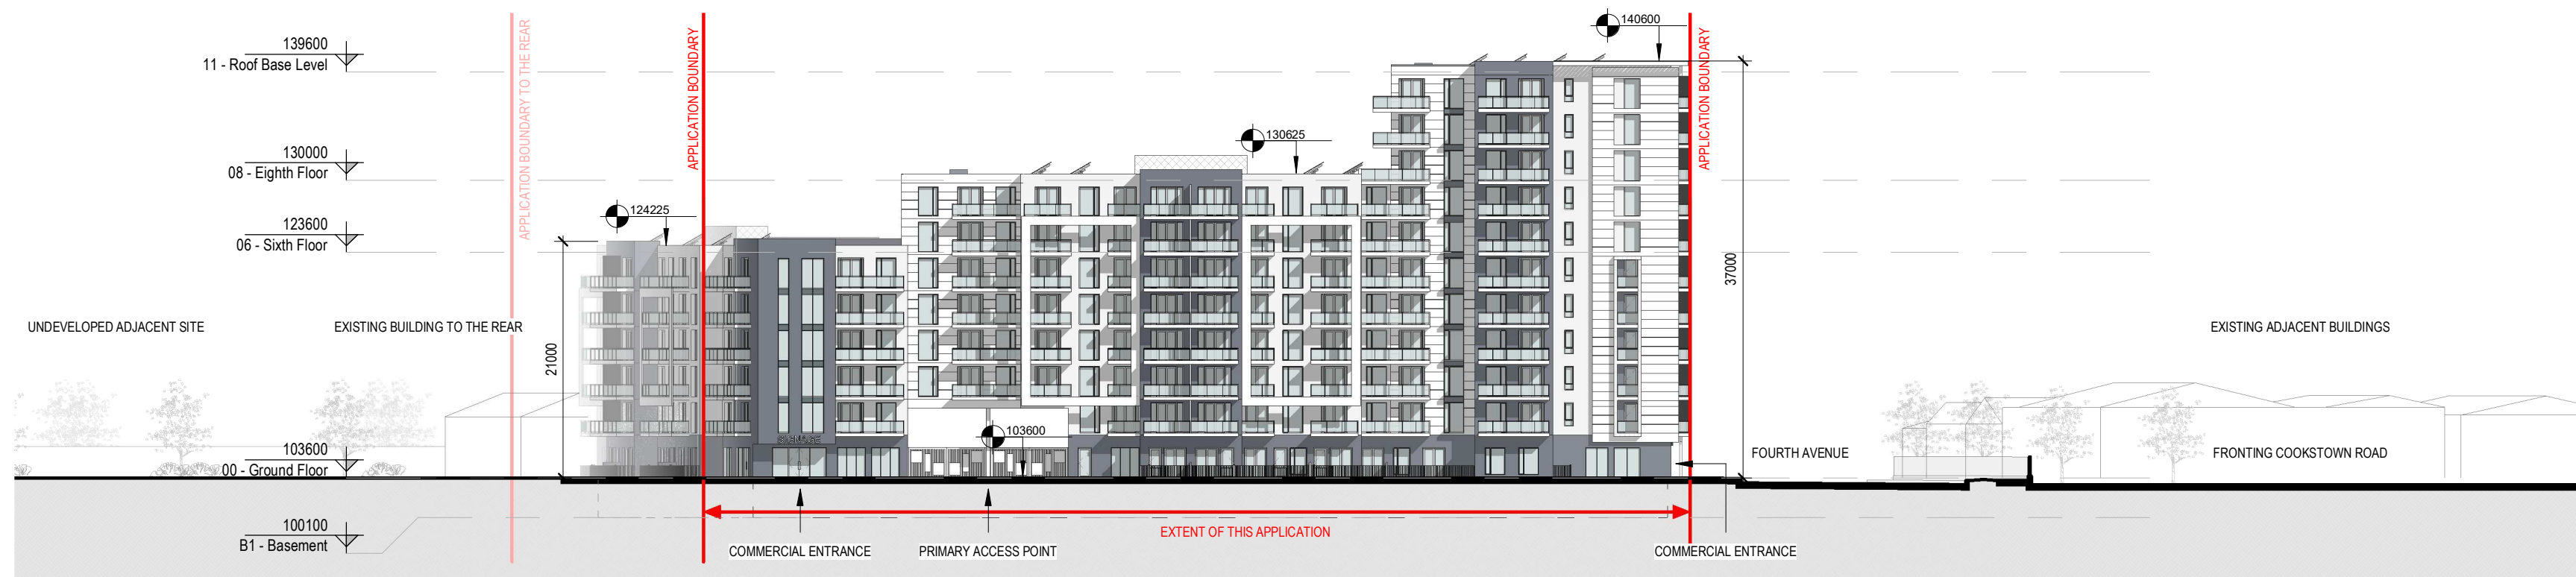 Please consider the environment before printing this sheet

1	01 - COOKSTOWN ROAD - PROPOSED CONTEXTUAL ELEVATION
	1 : 500

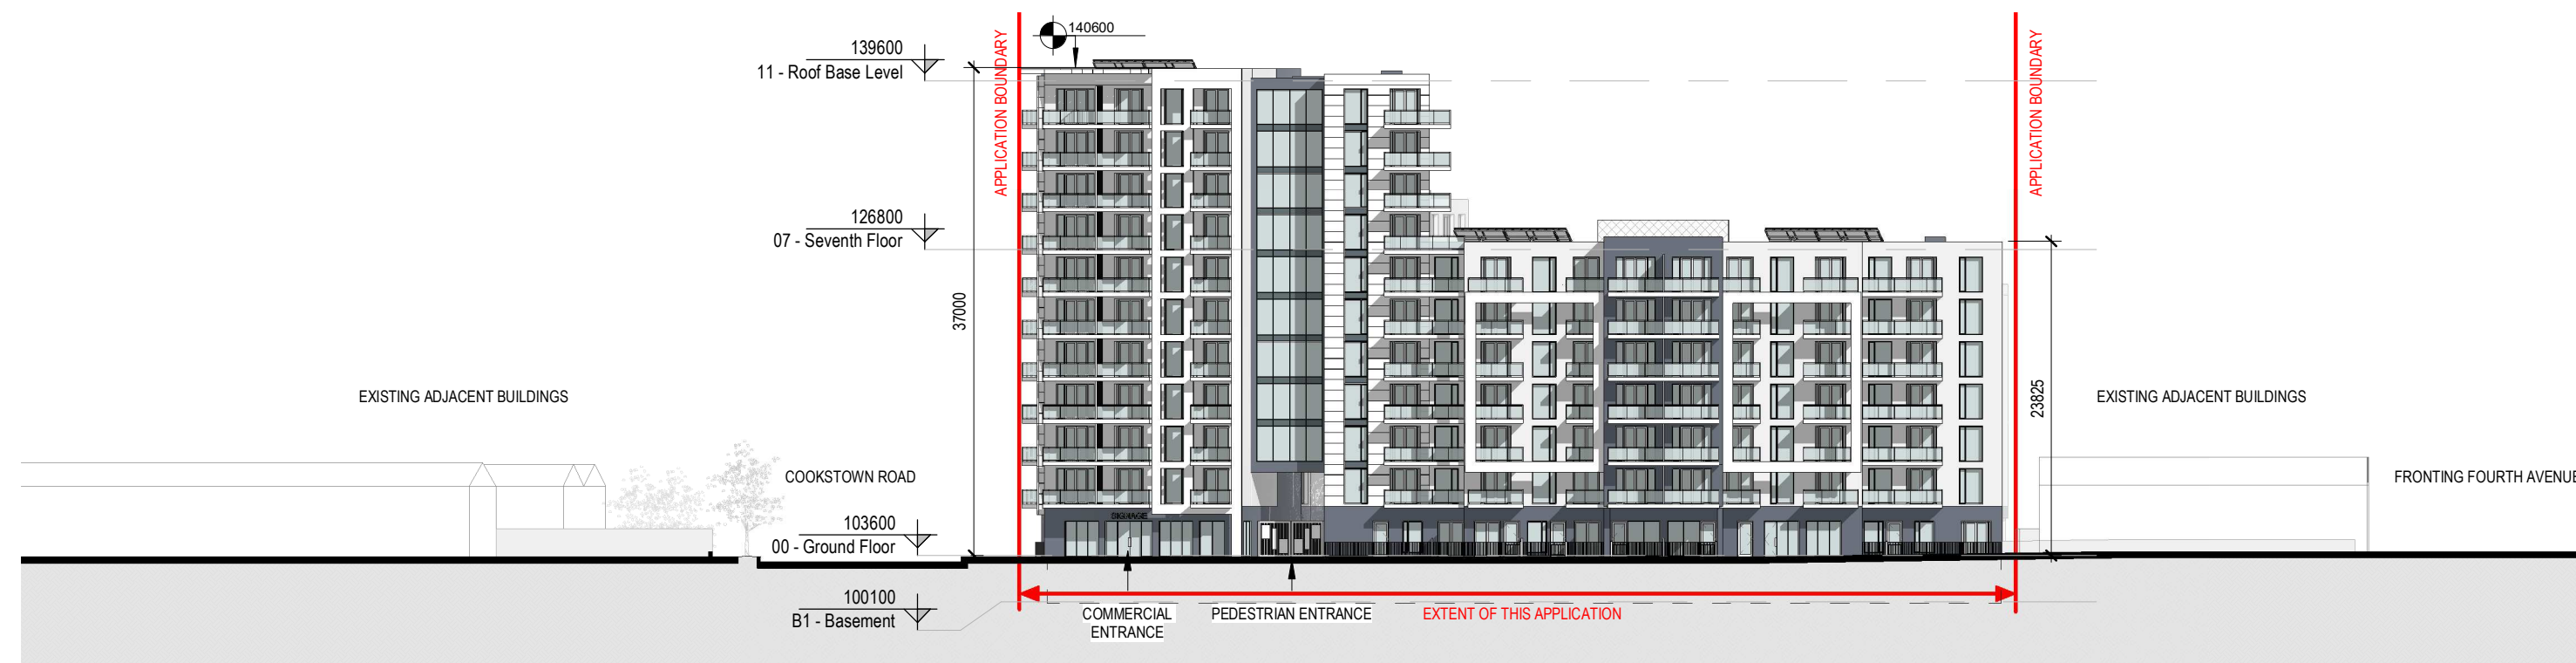

2	02 - FOURTH AVENUE - PROPOSED CONTEXTUAL ELEVATION
1 : 500	