



DATUM 105.00m

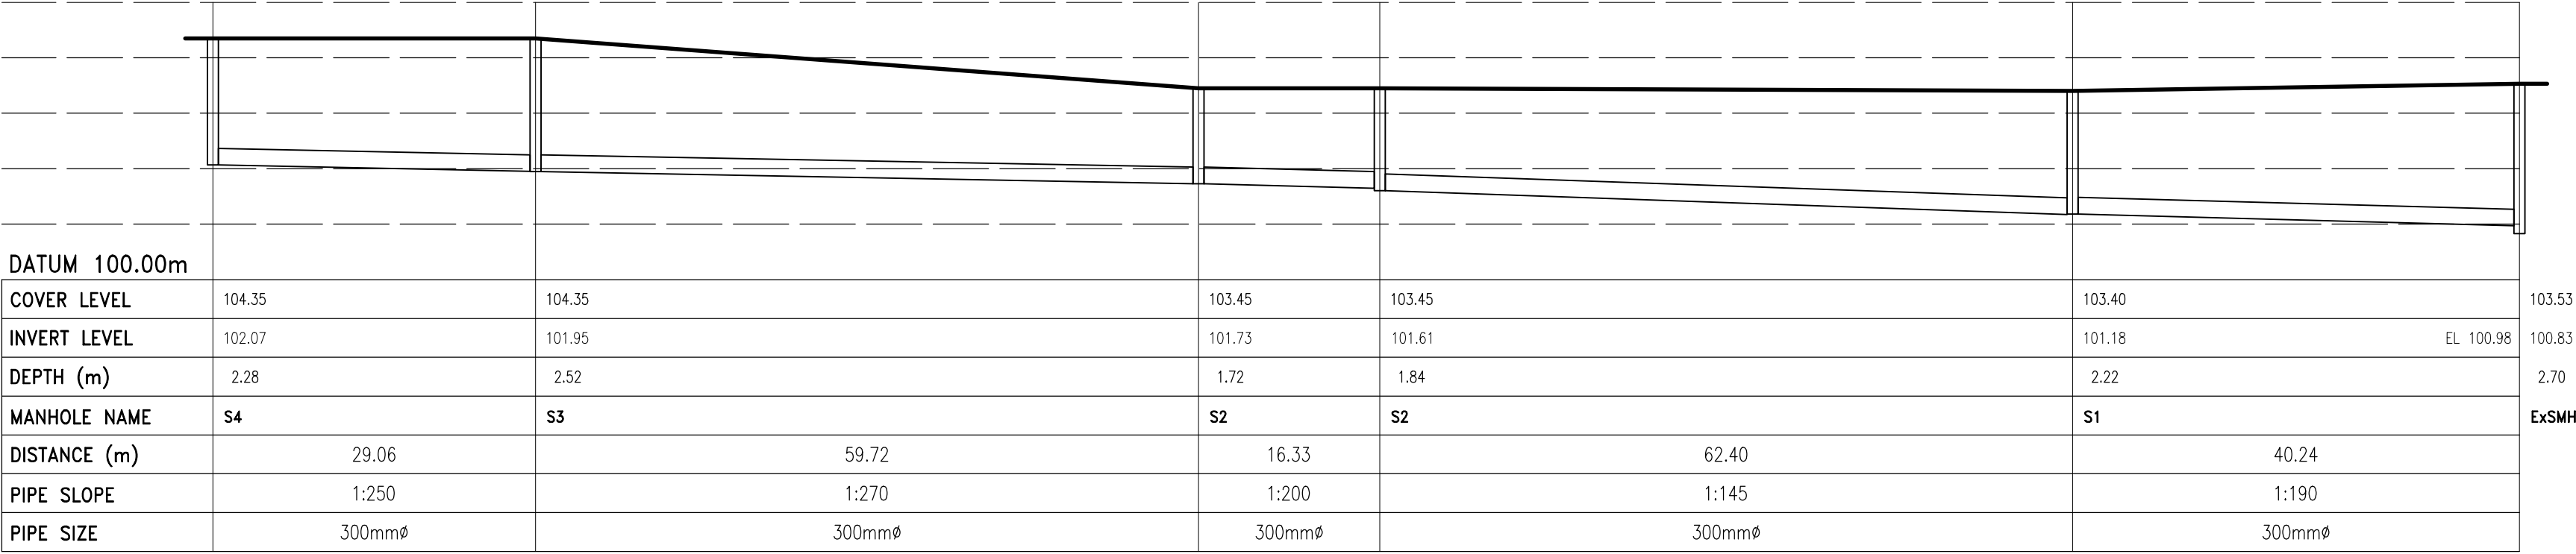

SMH4 TO ExSWMH LONGITUDINAL SECTION

DATUM 105.00m

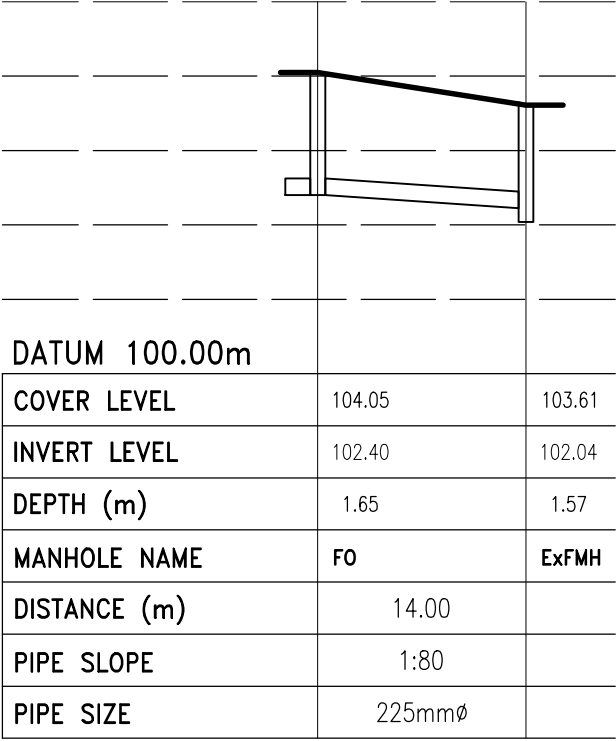

FMH0 TO ExFMH LONGITUDINAL SECTION

NOTES

1. ALL DRAWINGS TO BE CHECKED BY CONTRACTOR ON SITE AND ENGINEER INFORMED OF DISCREPANCIES BEFORE WORK COMMENCES
2. ALL LEVELS ARE IN METRES AND ARE RELATED TO ORDNANCE DATUM
3. CONTRACTOR SHALL SATISFY HIMSELF AS TO THE ACCURACY OF PAVEMENT LEVELS ON SITE PRIOR TO COMMENCEMENT OF WORKS ON SITE
4. ALL WORKS TO BE CONSTRUCTED IN ACCORDANCE WITH THE NRA SPECIFICATION FOR ROAD WORKS UNLESS NOTED OTHERWISE
5. MANHOLE COVER LEVELS ARE TO CONFORM WITH FINISHED ROAD AND PATH LEVELS
6. WHERE COVER TO PIPE IS LESS THAN 1200mm (ROAD/PATH/VERGES) OR 900mm (OPEN SPACE) SURROUND PIPE IN MINIMUM 150mm CONCRETE
6. ALL DRAINAGE WORKS TO COMPLY WITH THE GREATER DUBLIN CODE OF PRACTICE FOR DRAINAGE WORKS.
7. FOR MANHOLES AND BEDDING DETAILS REFER TO TYPICAL DRAINAGE DETAILS
8. FOR REINSTATEMENT DETAILS REFER TO TYPICAL DRAINAGE DETAILS

KEY

PROPOSED GROUND PROFILE

PP4	09/10/19	PLANNING (ABP)	SM	GD
PP3	13/09/19	ISSUED TO IRISH WATER		GD
PP2	29/04/19	PRE-PLANNING MTG (ABP)	SM	GD
PP1	20/11/18	PRE-PLANNING TO SDCC	PTC	GD
Rev	Date	Description	By	Chk

PLANNING

gdcl

CONSULTING ENGINEERS

Scope House,
Perrystown,
Dublin D12 K8PP

75 Shelton Street,
Covent Garden,
London WC2H 9JQ

www.gdalyc consulting.com

PROJECT
Cookstown Cross, Fourth Avenue
Cookstown Industrial Estate

CLIENT
Steelworks Property
Developments Limited

DRAWING TITLE
Longitudinal Sections Through
Foul and Surface Water Drainage

dm. by: PTC	date: JUL 16	scale: SM
drawing size: A1	chk: TM	app: GD
job no: P-1606	drg. no: P-1606-C-106	rev: PP4

GDCL 2018 ©