


Figured dimensions only to be taken from this drawing. DO NOT SCALE.
All contractors must visit the site and be responsible for checking all
setting
out dimensions and notifying the architect of any discrepancies prior to
any
manufacture or construction work.

KEY PLAN

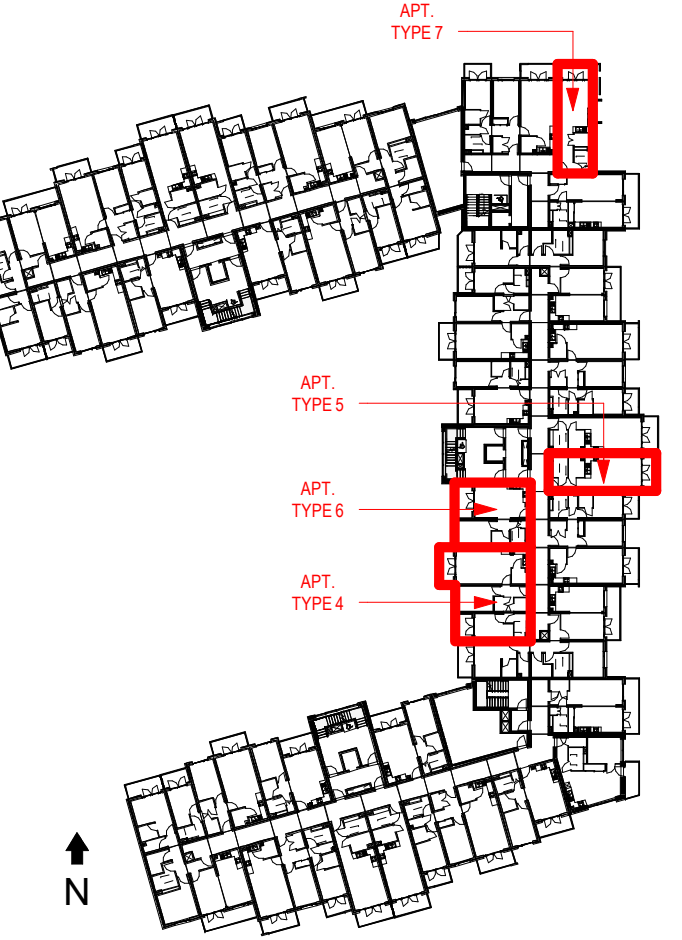

LR - LAUNDRY ROOM
ST - STORAGE
HP - HOT PRESS
AOV - AUTOMATIC OPEN VENT
P.A.S - PRIVATE AMENITY SPACE
R.A.P - ROOF ACCESS PANEL
R.W.P - RAIN WATER PIPE

[illegible]

PLANNING


Project
Units 66 & 67 Fourth Avenue,
Cookstown Industrial Estate

Drawn JF	Checked CM	Scale @ A1 As indicated	Date 08-10-19
-------------	---------------	----------------------------	------------------

Drawing BIM Name:
CRPZB-CWO-00-ZZ-DR-A-001201


C+W O'BRIEN
ARCHITECTS

Please consider the environment before printing this sheet

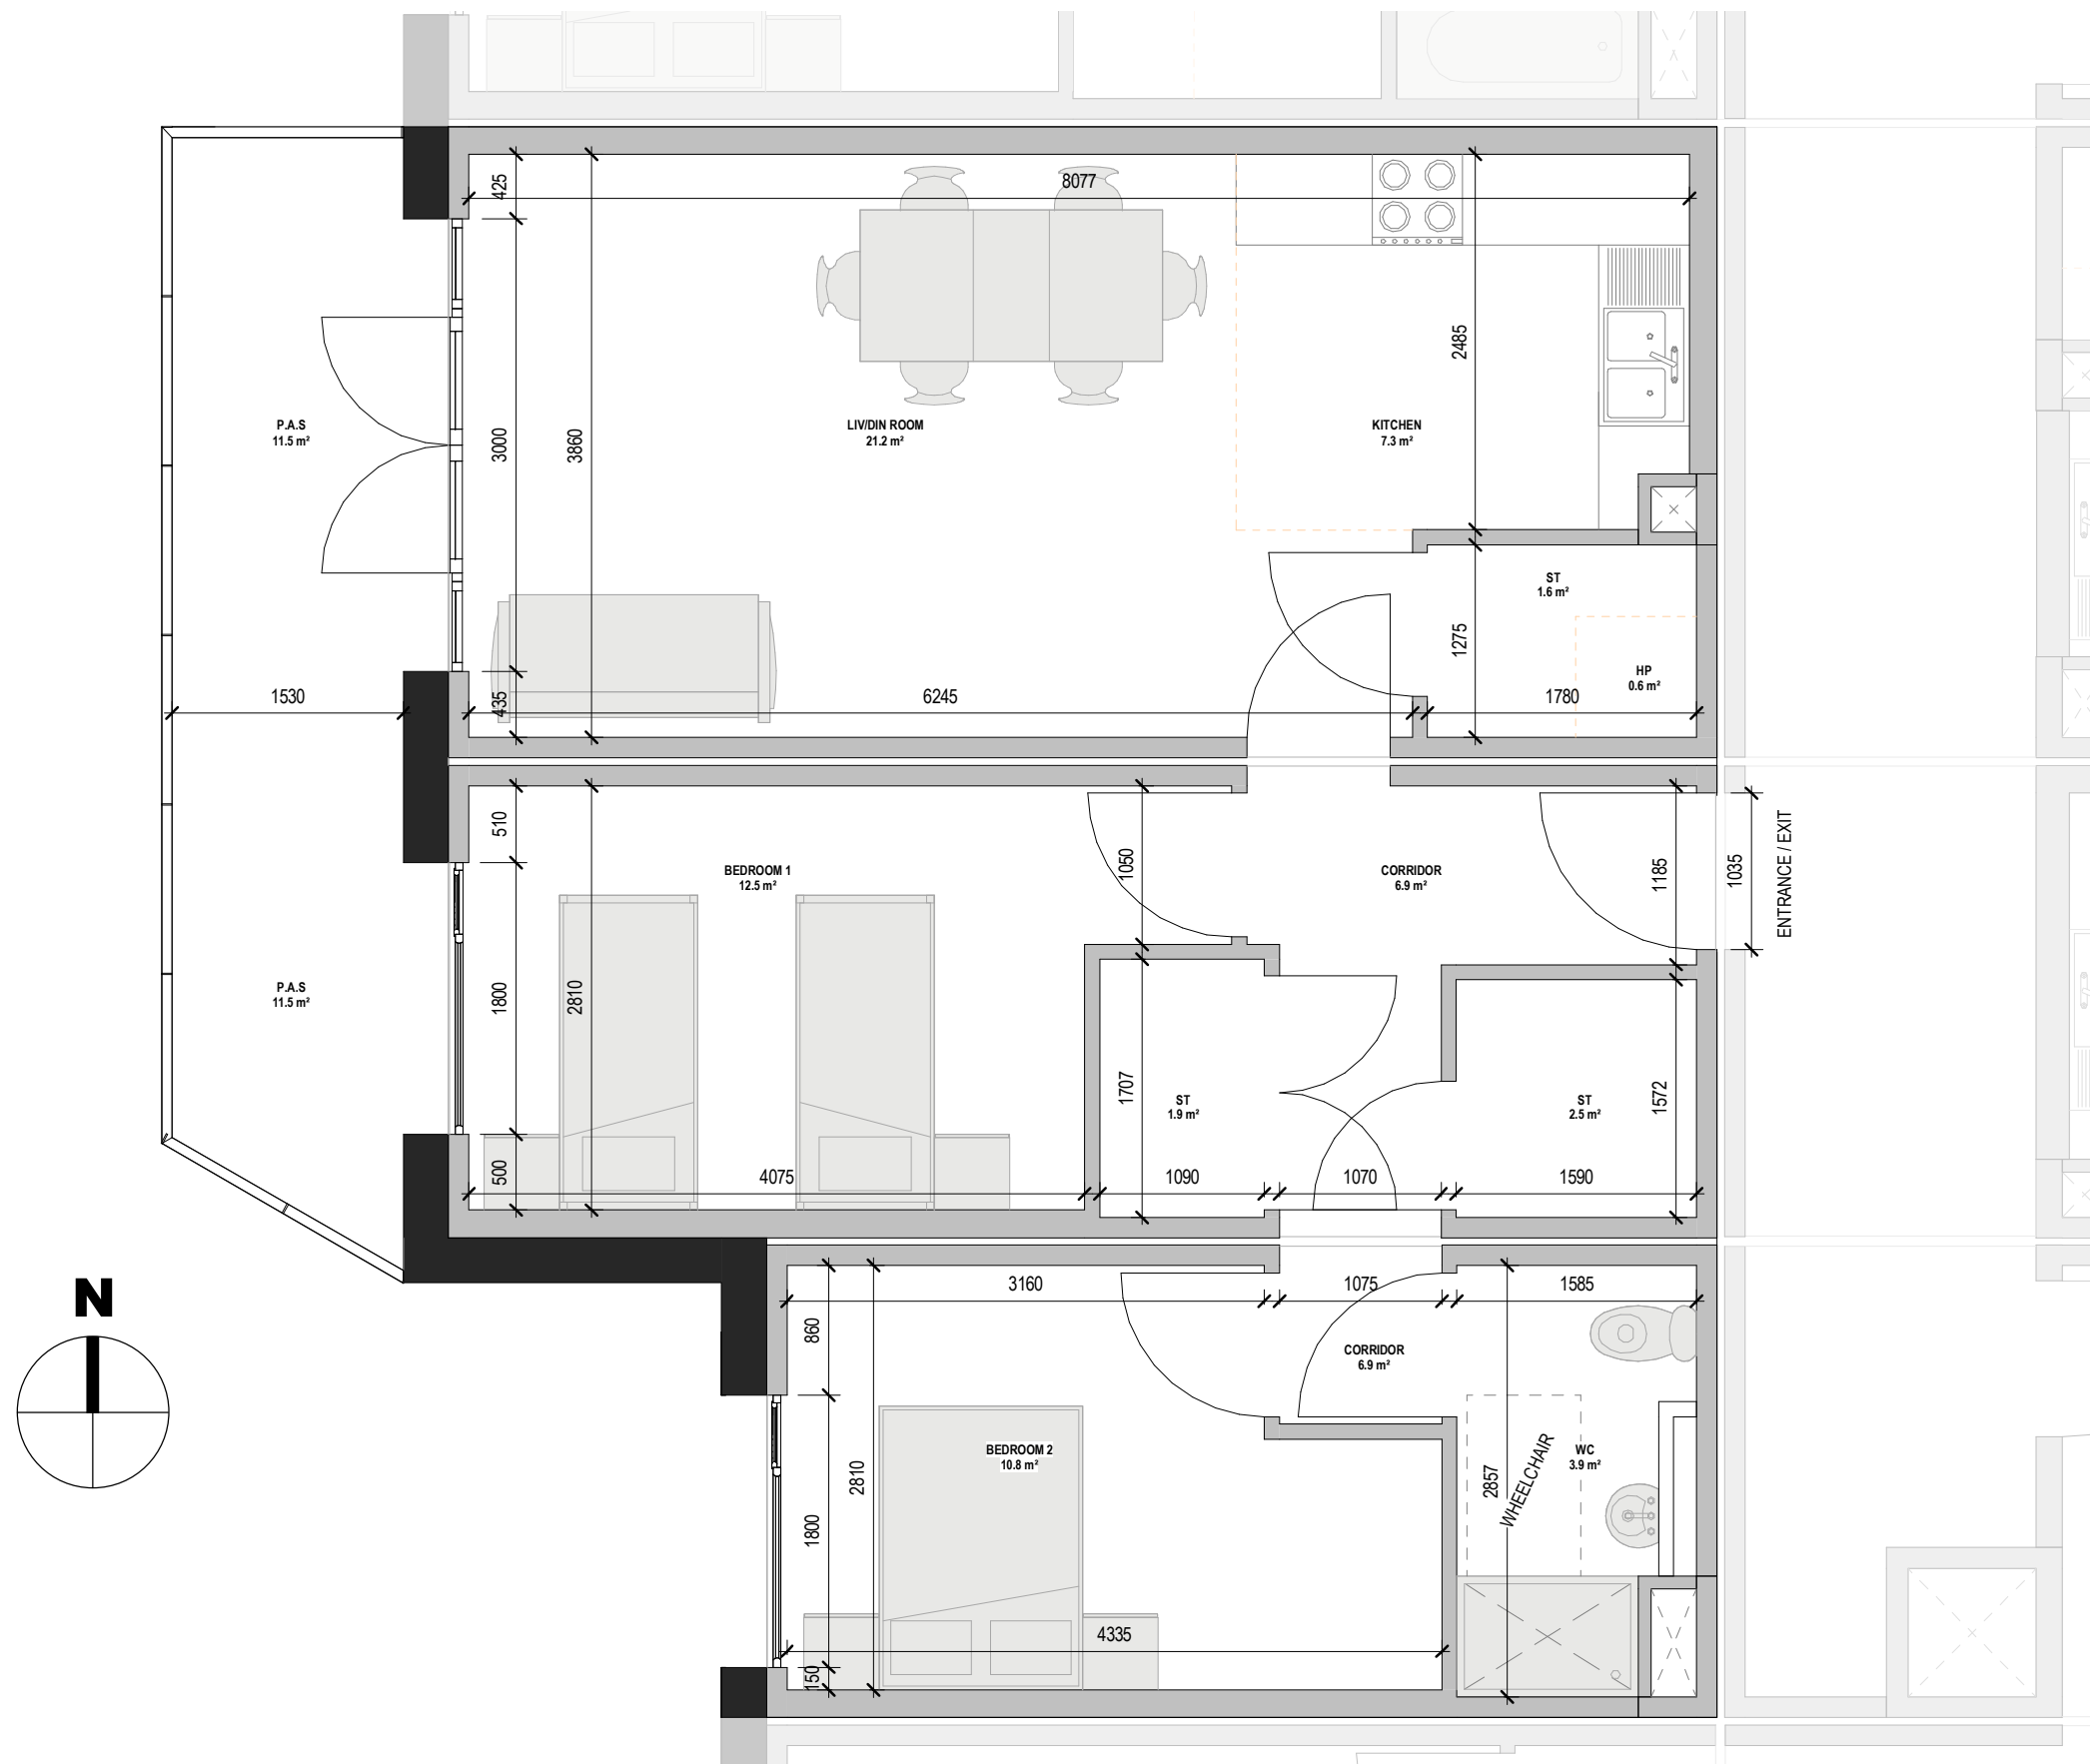


1	APARTMENT TYPE 4
1 : 50	

APARTMENT TYPE 4:
- 2 BED APARTMENT
- AREA: 75.4m2
- SINGLE ASPECT

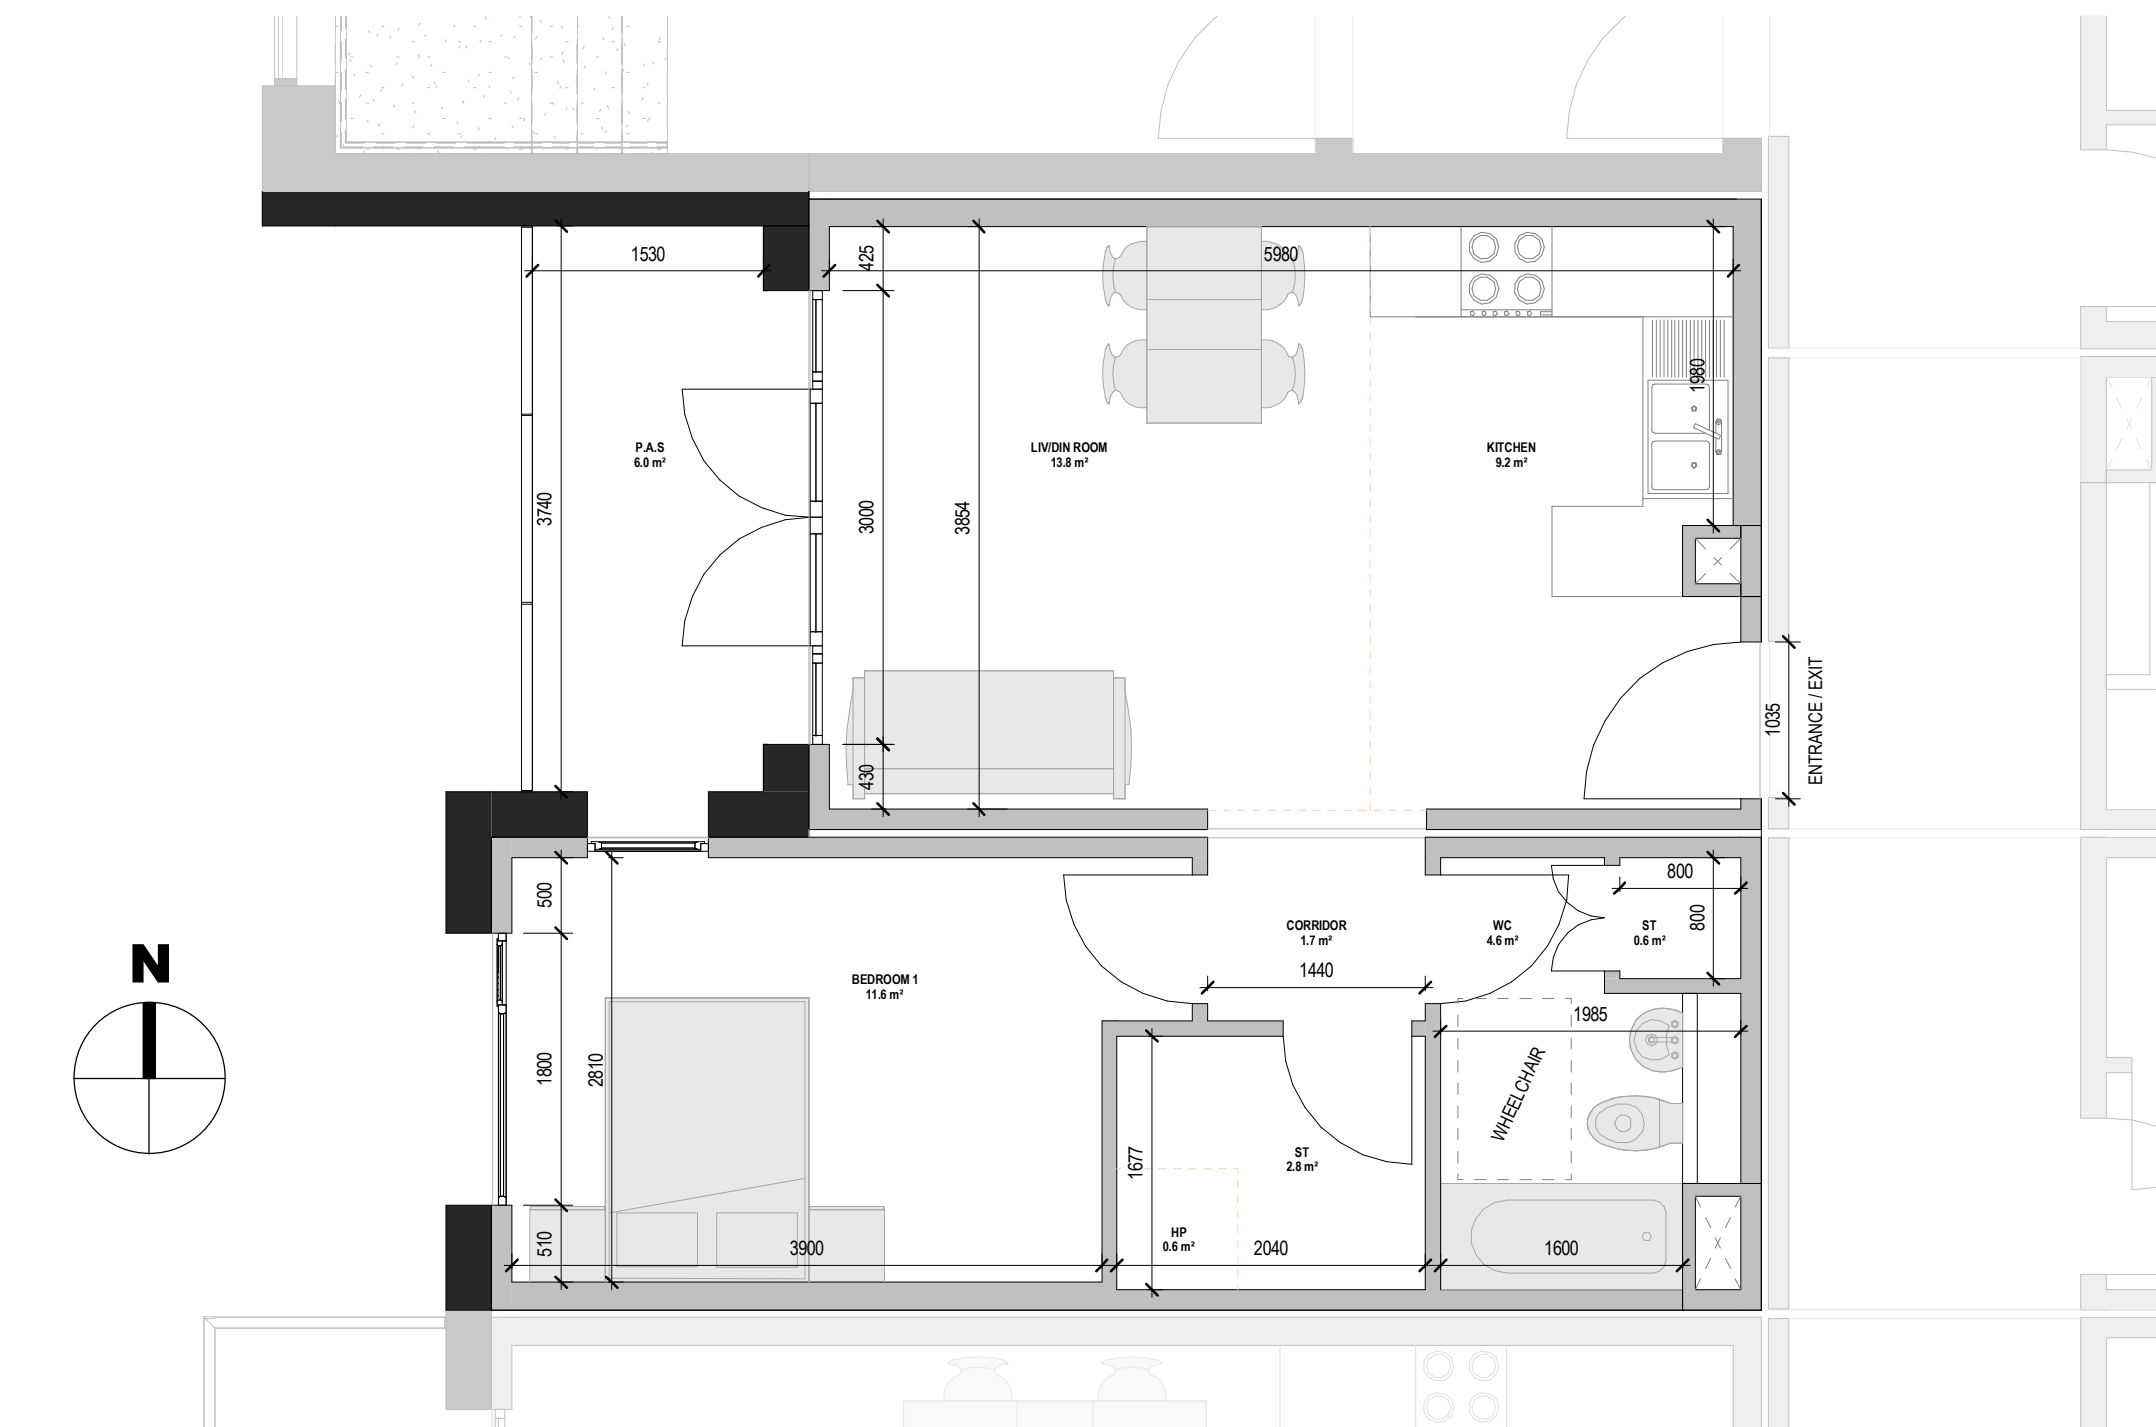


3	APARTMENT TYPE 6	
	1 : 50	

APARTMENT TYPE 6:
- 1 BED APARTMENT
- AREA: 47.6m2
- DUAL ASPECT

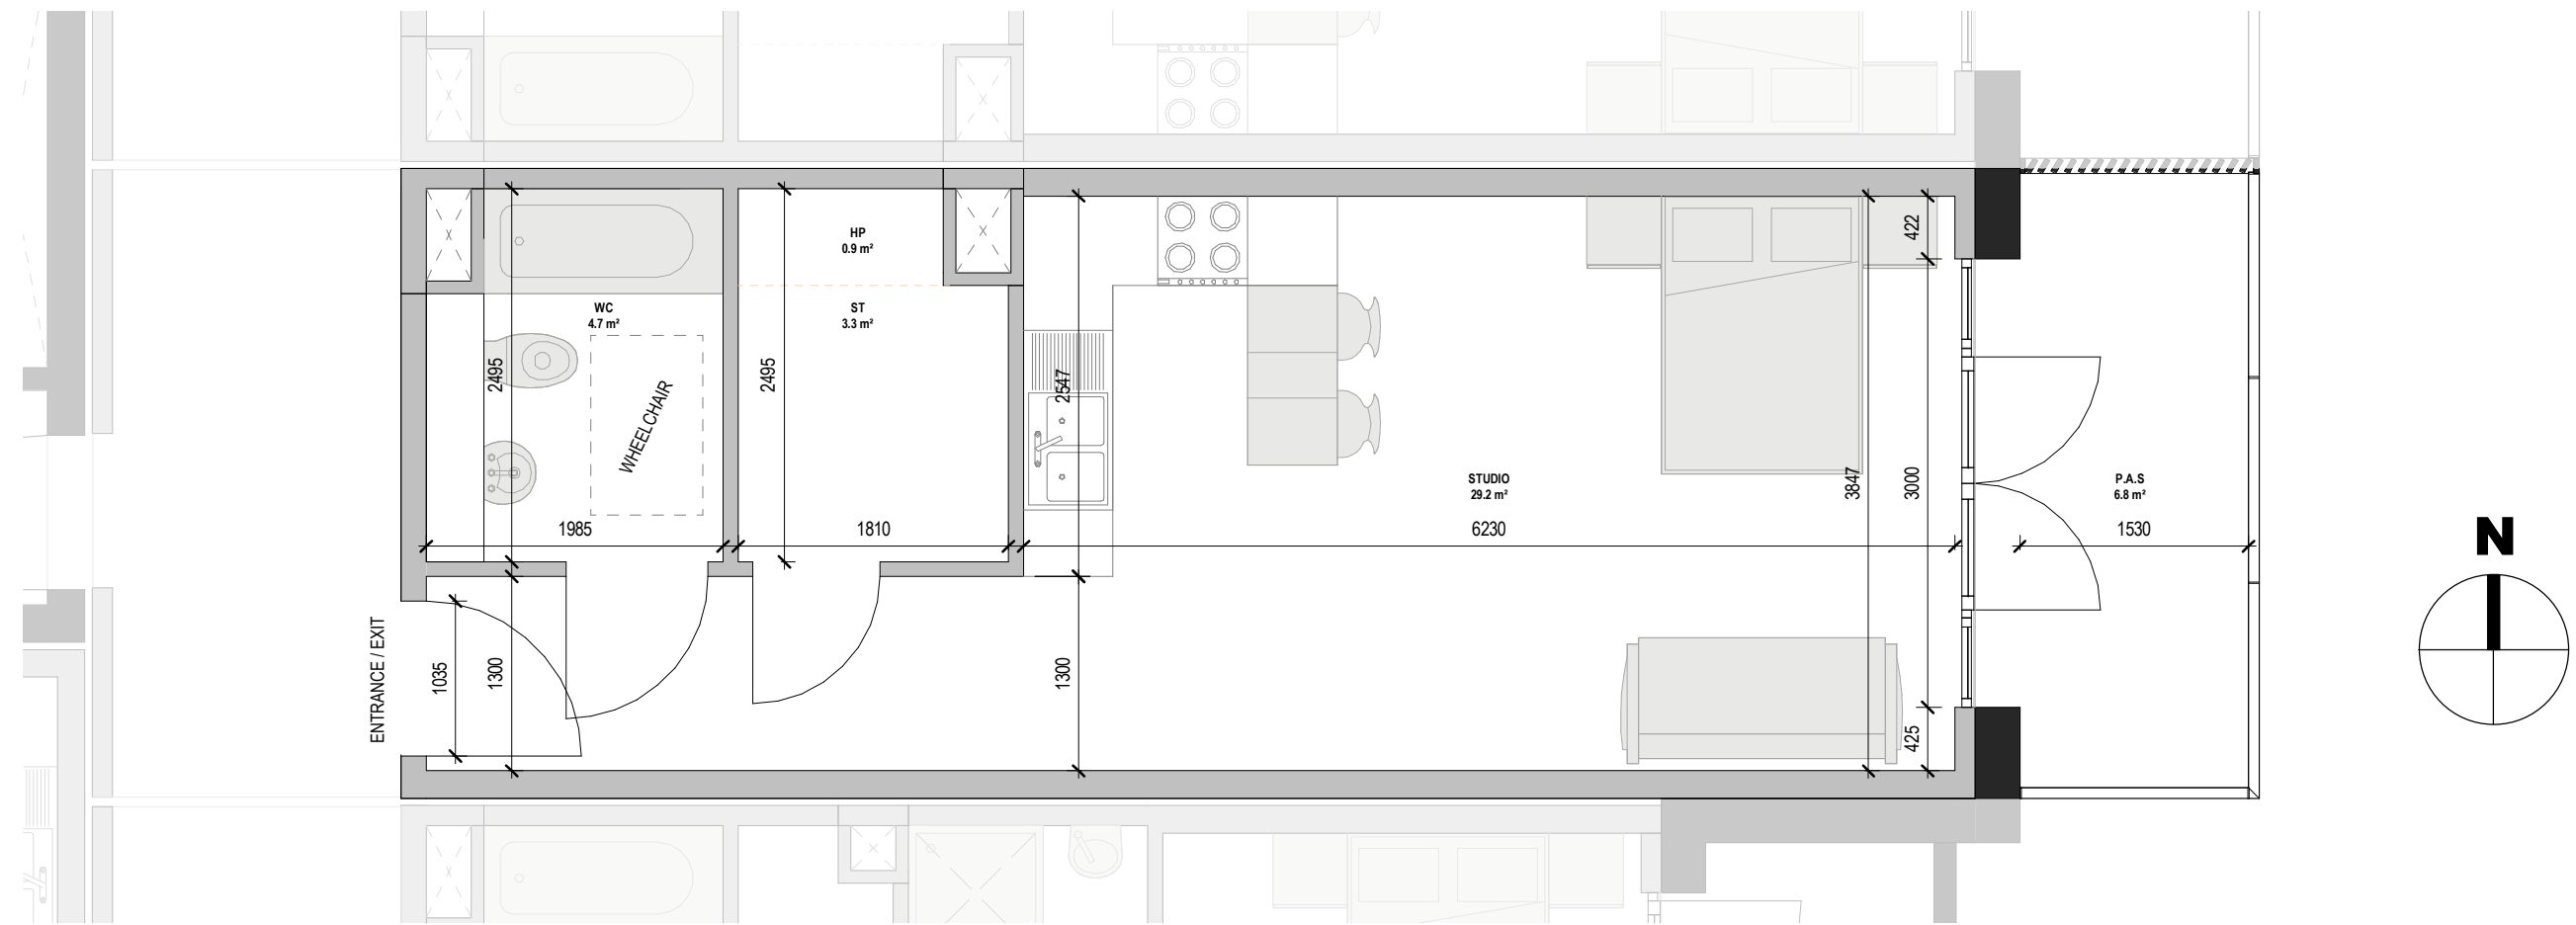

2	APARTMENT TYPE 5	
	1 : 50	

APARTMENT TYPE 5:
- STUDIO APARTMENT
- AREA: 38.9m2
- SINGLE ASPECT

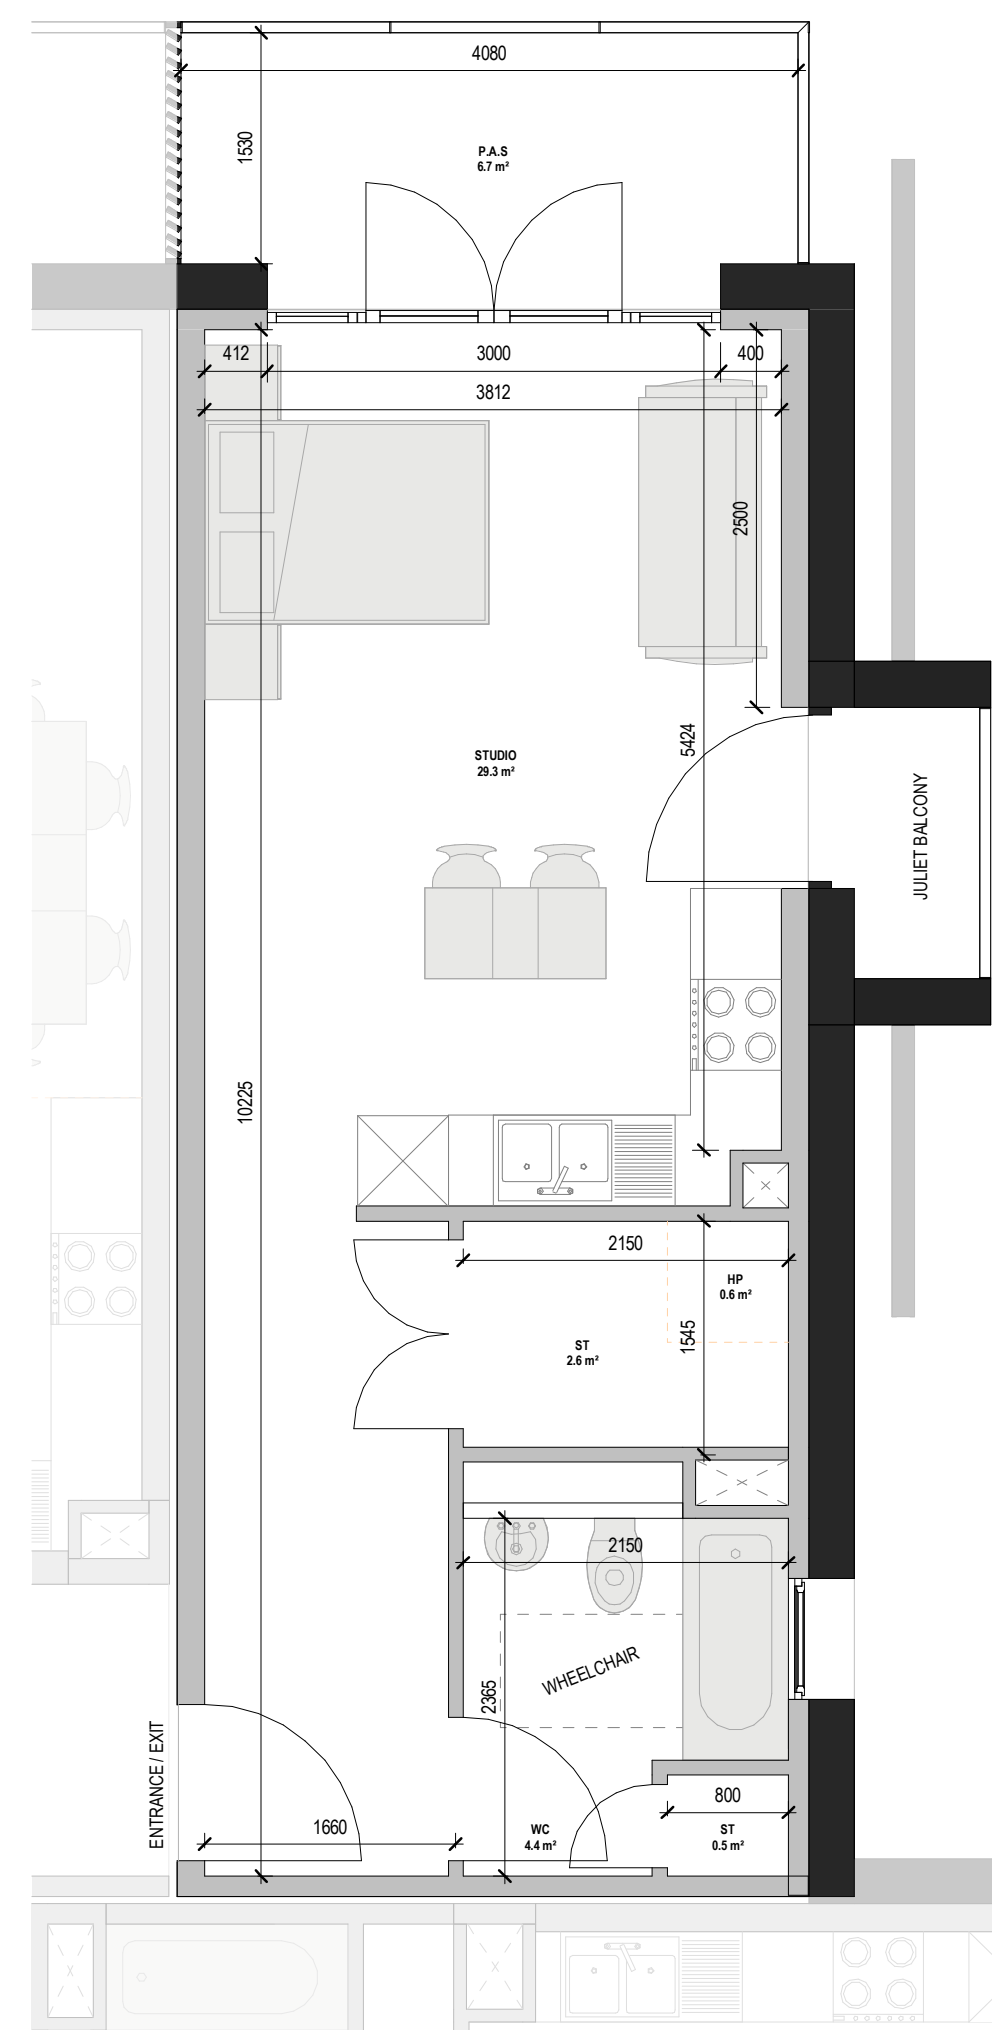

4	APARTMENT TYPE 7	
	1:50	

APARTMENT TYPE 7:
- STUDIO APARTMENT
- AREA: 38.7m2
- DUEL ASPECT